


MAIN FLOOR PLAN

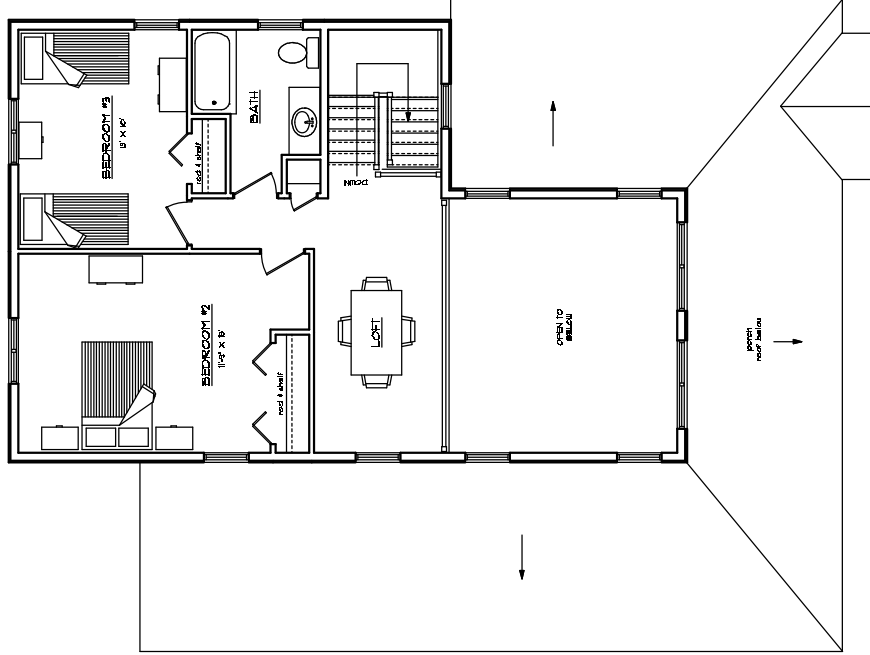

SECOND FLOOR PLAN

EMERSON LUMBER LTD. HALBURTON, ONTARIO T10B14571B50		DATE: 1/17/12	DESIGNER: ABE MILLER
SCALE: 1/8" = 1'-0"	PROJECT: 1106-100-1000	DATE: 11/06/10	DATE: 11/06/10
FURNITURE LAYOUT		DRAWING NO. A6	